
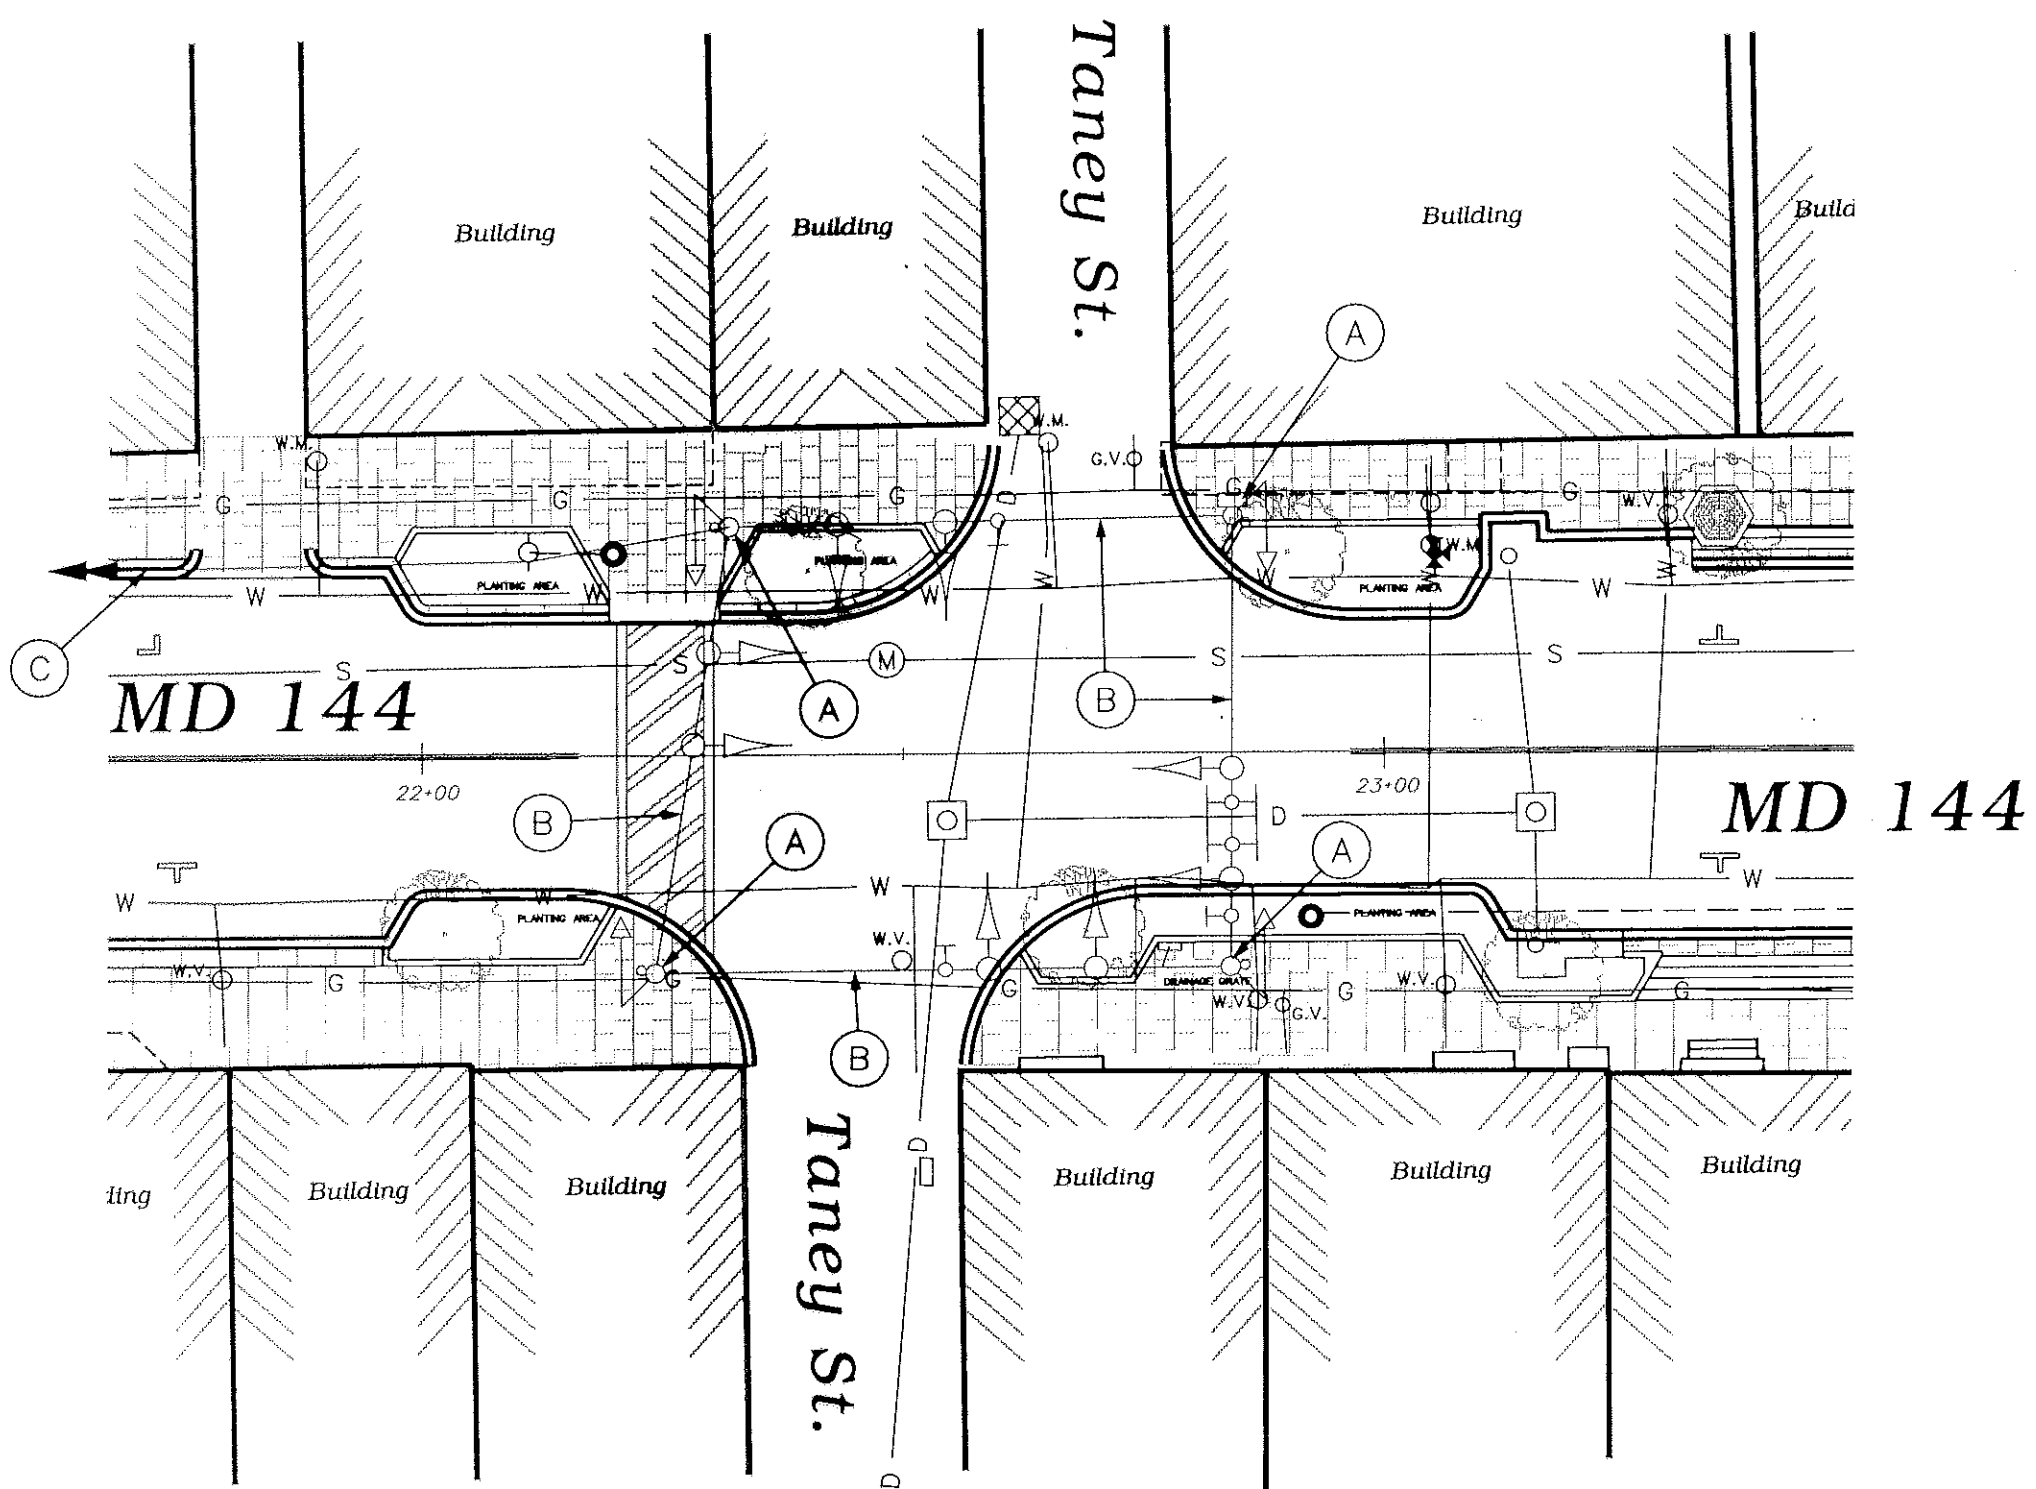


FHWA REGION NO.	STATE	FED. AID PROJ. NO.	SHEET NO.	TOTAL SHEETS
3	MD			

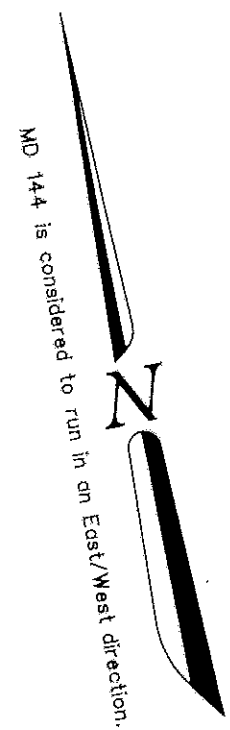

PROJECT DESCRIPTION

I. GENERAL
This portion of the project involves the removal of the existing traffic control signal at the intersection of MD 144 and Taney Street in Washington County, Maryland.
MD 144 is considered to run in an east/west direction.


EQUIPMENT LIST

Equipment to be furnished and installed by the Contractor. All equipment in this list shall have catalog cuts submitted for approval prior to installation.					
Item No.	Category Code No.	Quantity	Units	Specification Section	Description
	800000	Lump Sum	LS	---	Remove existing traffic signal equipment.

CONSTRUCTION DETAILS

- A. Remove existing steelpole and all attached equipment.
B. Remove existing span wire and all attached equipment.
C. Remove existing interconnect cable.

Revision "B"

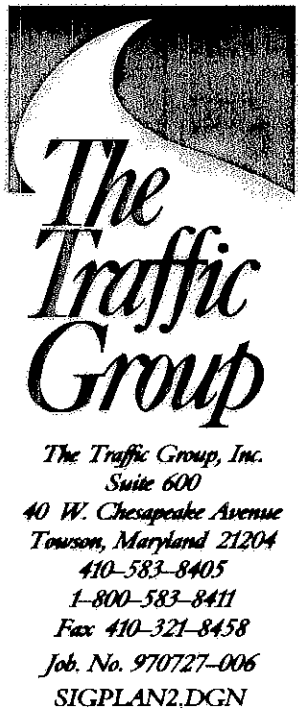

GEOMETRIC LEGEND ===== EXISTING GEOMETRICS ===== PROPOSED GEOMETRICS		REVISIONS		APPROVALS	
UTILITY LEGEND --- G --- G --- GAS MAIN --- W --- W --- WATER MAIN --- S --- S --- SEWER MAIN --- E --- E --- ELECTRIC CABLES --- D --- D --- STORM DRAIN --- A --- A --- AERIAL CABLES --- T --- T --- TELEPHONE CABLES		December 31, 1997 Remove existing traffic signal. S.H.A. No.: jil		ASST. DIVISION CHIEF TRAFFIC ENGINEERING DESIGN DIVISION CHIEF TRAFFIC ENGINEERING DESIGN DIVISION ASST. DISTRICT ENGINEER - TRAFFIC DIRECTOR, OFFICE OF TRAFFIC & SAFETY	
MDOT - STATE HIGHWAY ADMINISTRATION <i>Office of Traffic & Safety</i> TRAFFIC ENGINEERING DESIGN DIVISION (Traffic Signal Plan)					
DRAWN BY: _____		DES. BY: _____		CHK. BY: <i>YBP</i>	
DATE: August 22, 1972		F.A.P. NO. N/A		COUNTY: WASHINGTON	
SCALE: 1" = 20'		S.H.A. NO. W-567X-675		LOG MILE • 21014404.08	
				SHEET NO. of	
				TS/STD. NO. 526B	
				MD 144 at Taney Street	